




FROM PLASTER SET #	LINE- USE
30'-10"	THEATER US WALL
30'-0"	US RADIATOR ROW
28'-8"	21 Bounce Drop
27'-2"	20 4th ELECTRIC
25'-10"	19
25'-0"	18 Translucency
24'-4"	17 Full Stage BO
23'-8"	16 Black Scrim
23'-0"	15 Legs
22'-4"	14 Border
20'-2"	13 3rd ELECTRIC
17'-4"	12 Full Stage BO
16'-2"	11 Legs
14'-6"	10 Border
13'-7"	9
11'-6"	8 2nd ELECTRIC
9'-8"	7
8'-8"	6 Legs
7'-2"	5 Border
5'-0"	4 Film Screen
3'-6"	3 1st ELECTRIC
3'-0"	2 Legs
2'-0"	1 Border
1'-3"	N/A House Curtain
0'-5"	N/A Fire Curtain

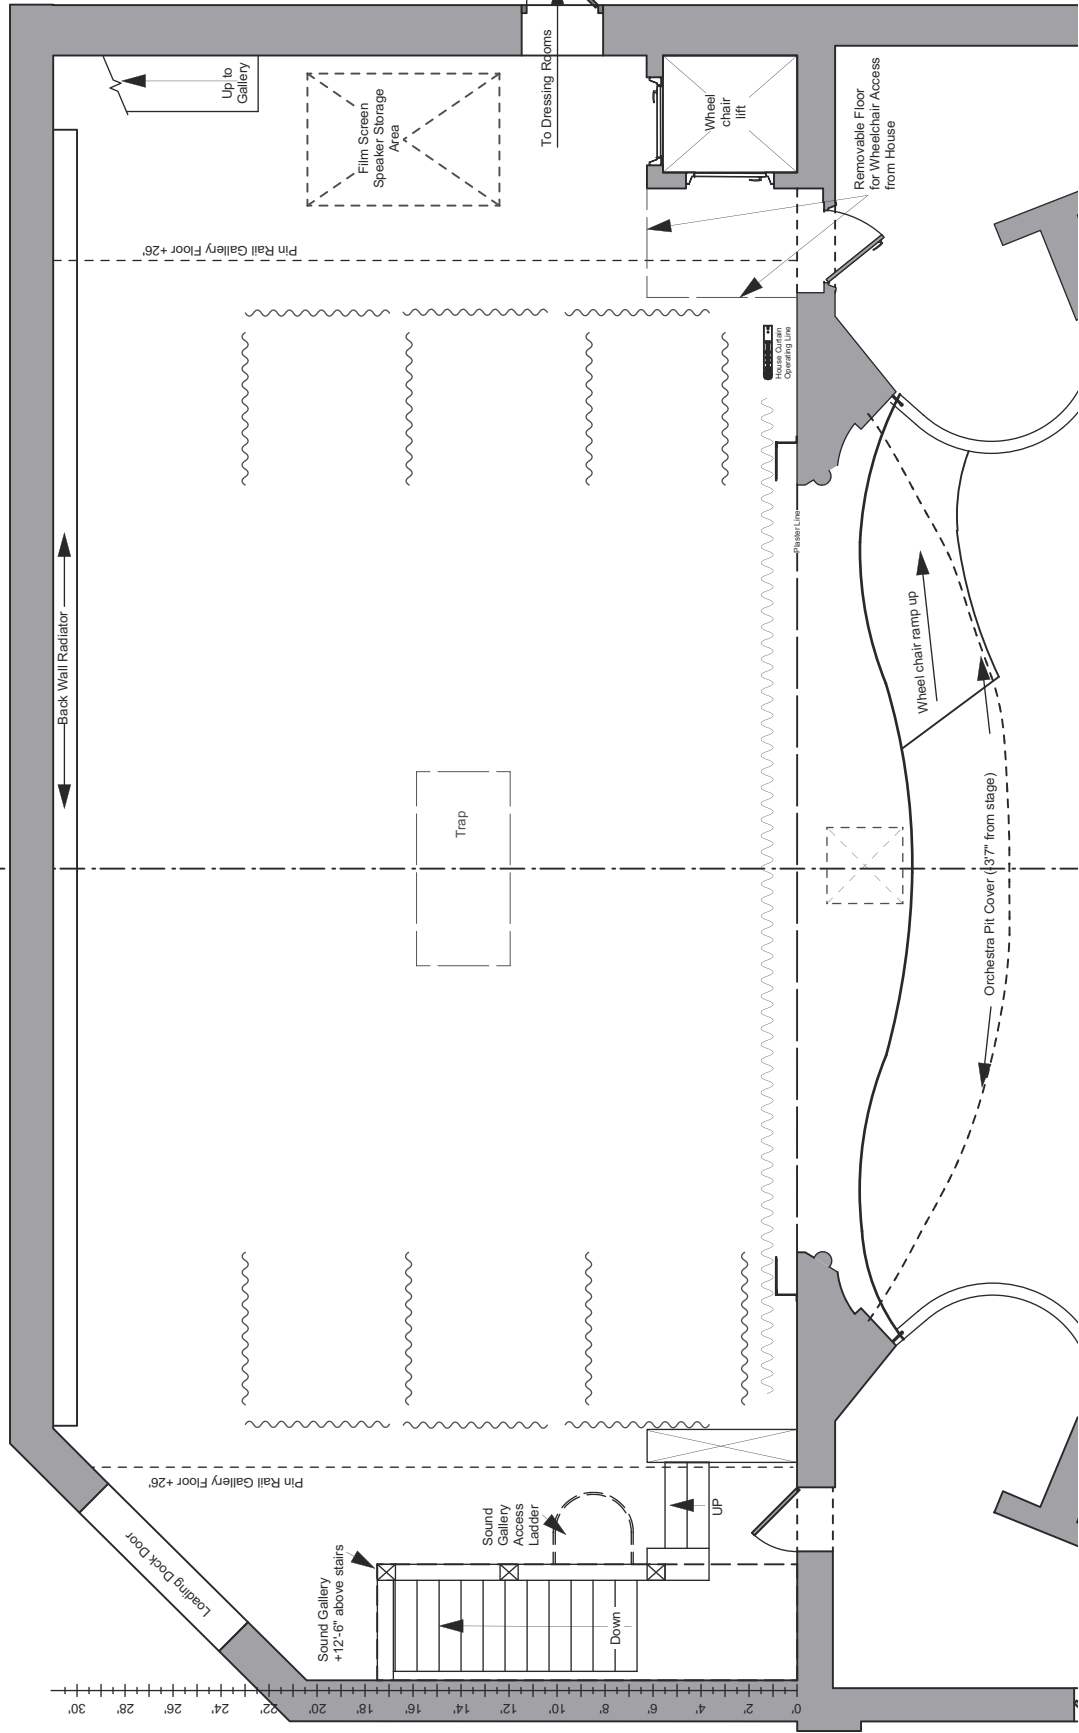

STAGE PLAN Scale: 1/8" = 1'
 14 Castle Street, Great Barrington, MA
 Production Office: (413) 528-6415
 Fax: (413) 528-9352
 www.Mahatwe.org