


FROM PLASTER	LINE-SET #	USE
30'-10"		THEATER US WALL
30'-0"		US RADIATOR ROW
28'-8"	21	Bounce Drop
27'-2"	20	4th ELECTRIC
25'-10"	19	
25'-0"	18	Translucency
24'-4"	17	Full Stage BO
23'-8"	16	Black Scrim
23'-0"	15	Legs
22'-4"	14	Border
20'-2"	13	3rd ELECTRIC
17'-4"	12	Full Stage BO
16'-2"	11	Legs
14'-6"	10	Border
13'-7"	9	
11'-6"	8	2nd ELECTRIC
9'-8"	7	Legs
8'-8"	6	Border
7'-2"	5	
5'-0"	4	Film Screen
3'-6"	3	1st ELECTRIC
3'-0"	2	Legs
2'-0"	1	Border
1'-3"	N/A	House Curtain
0'-5"	N/A	Fire Curtain

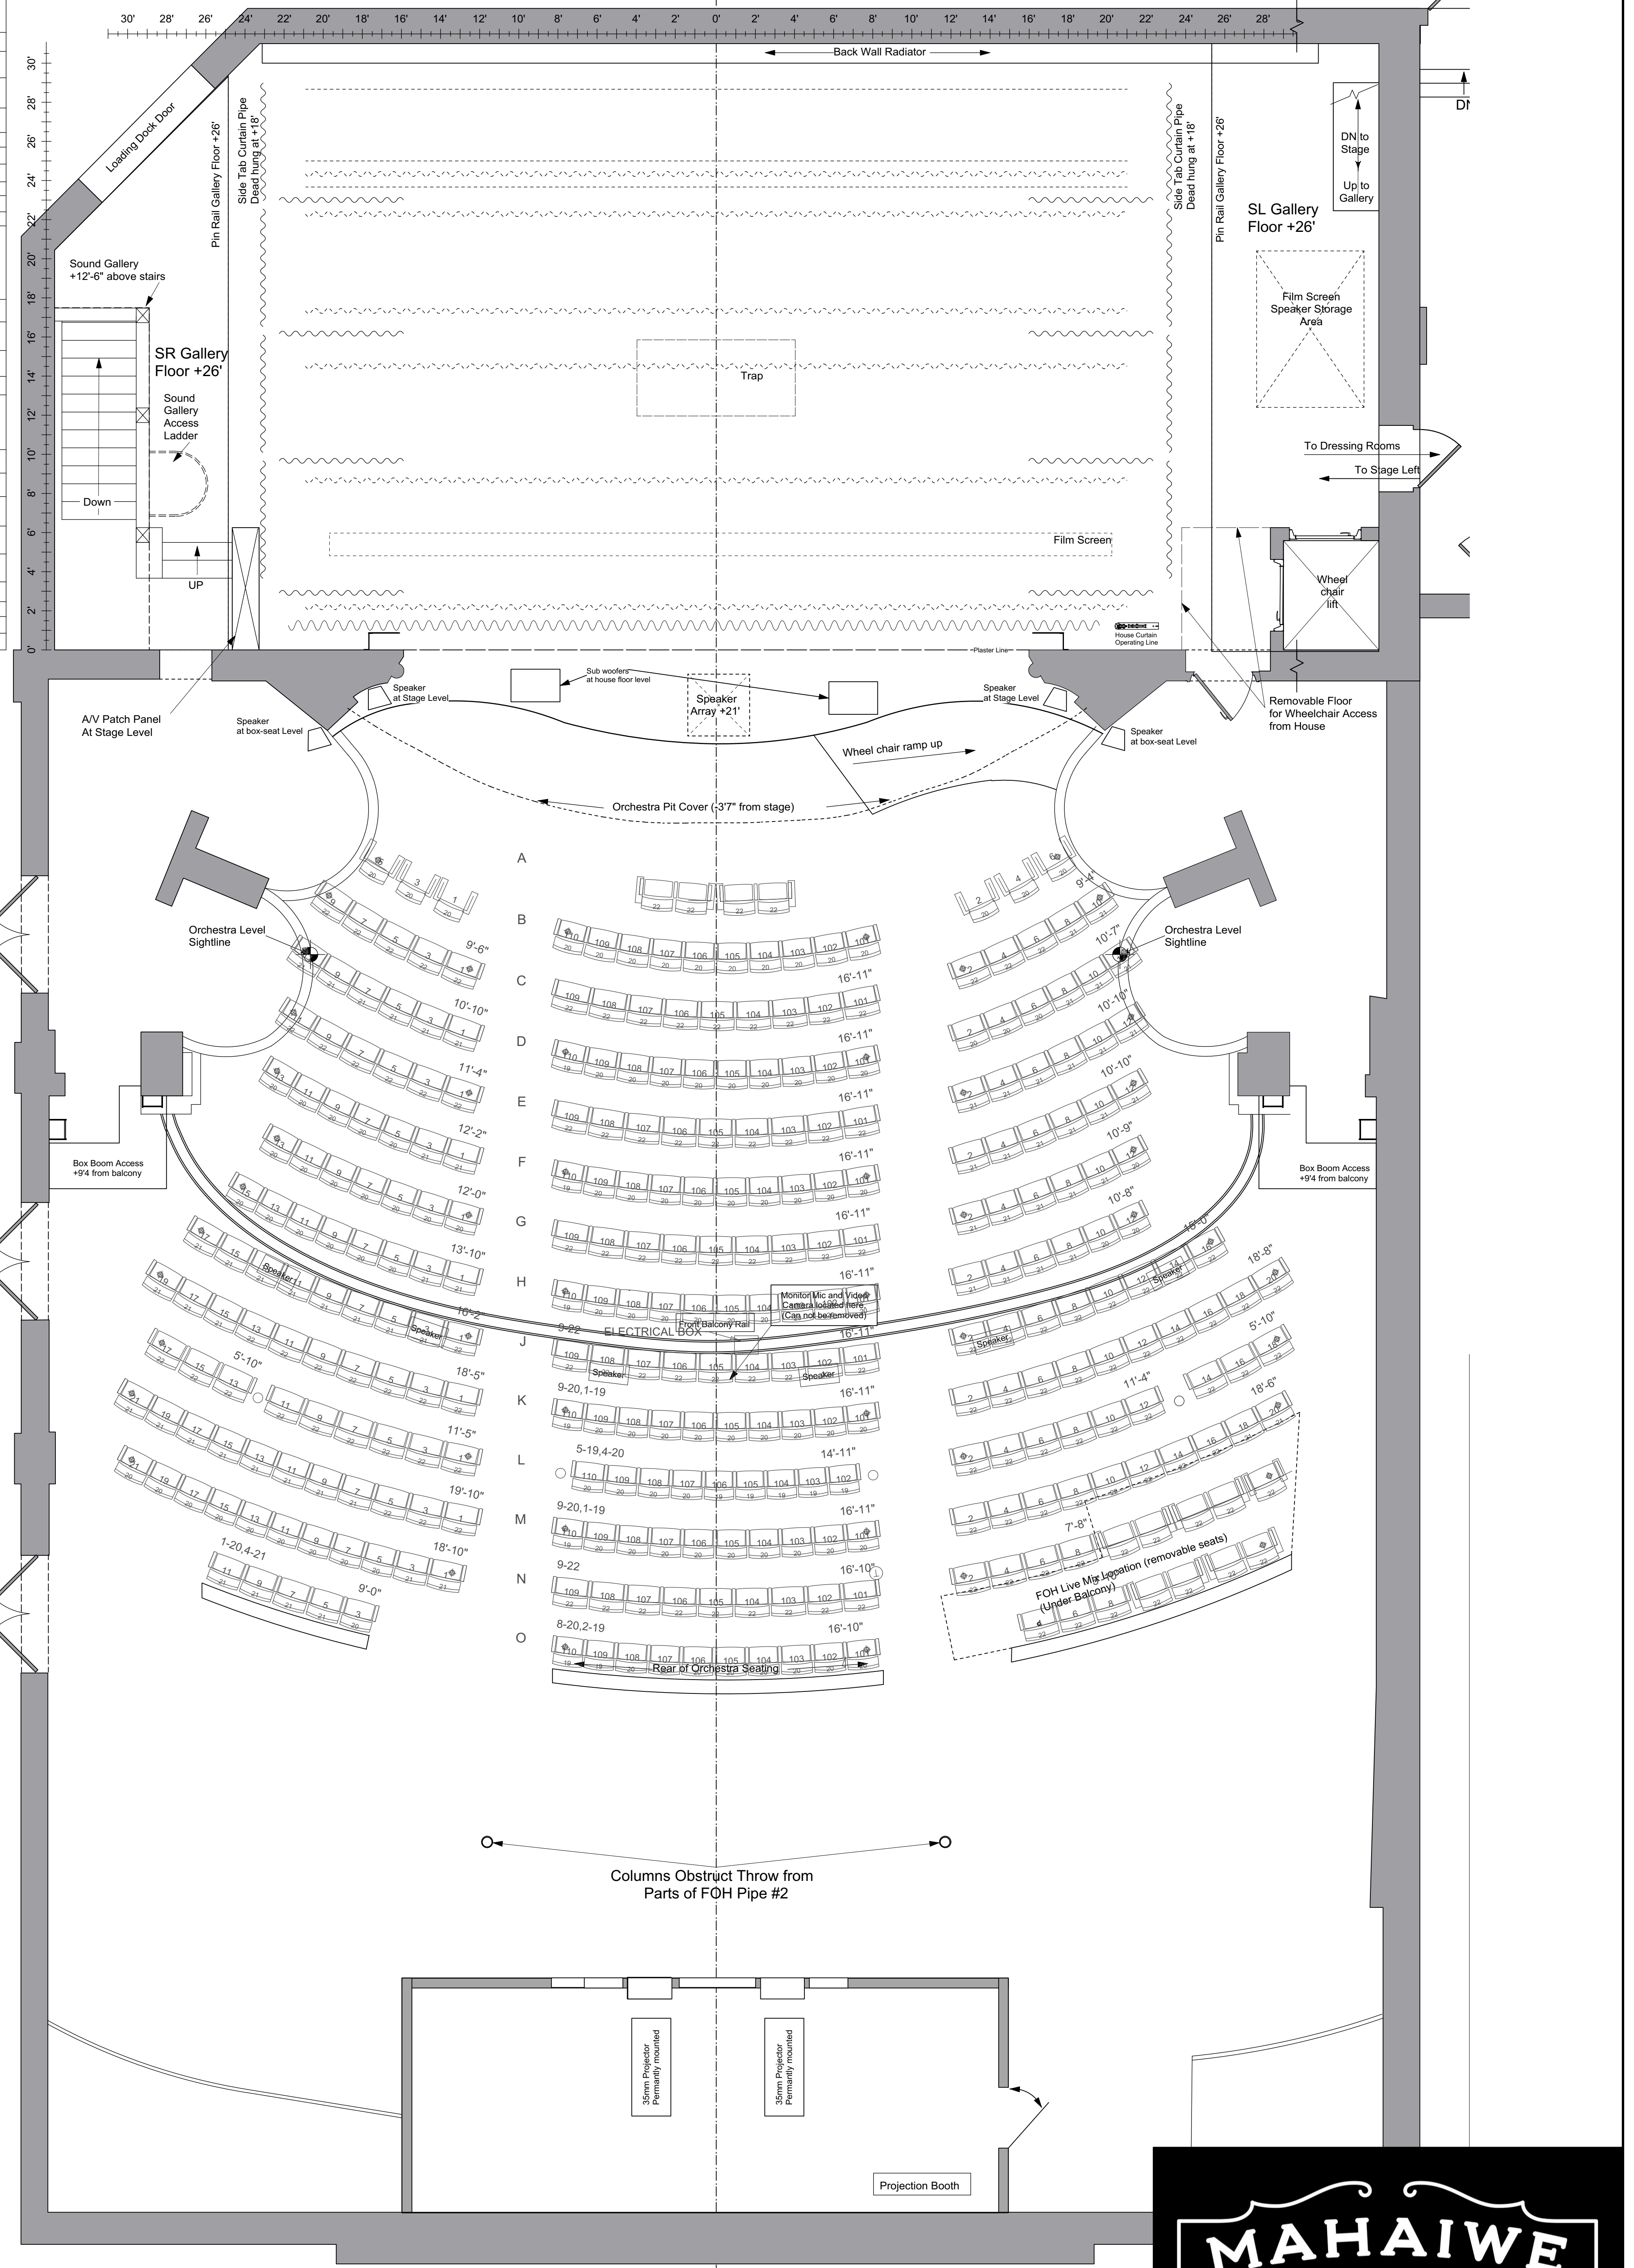



MAHAIWE
PERFORMING ARTS CENTER

14 Castle Street • Great Barrington, MA 01230
 Production Office: (413) 528-6415 • Fax: (413) 528-9352
 www.Mahaiwe.org

Company:
Production:
Designer:

SL-1 Ground Plan D-Size

CAD File Name: MPAC drafting simplified 2019.vwx

Revised By: C. Clara Patterson 1/13/2018

Scale: 1/4"=1'-0"	Plot Size: Arch D 36" x 24"	Plate:
-----------------------------	------------------------------------------	---------------