


30' 28' 26' 24' 22' 20' 18' 16' 14' 12' 10' 8' 6' 4' 2' 0' 2' 4' 6' 8' 10' 12' 14' 16' 18' 20' 22' 24' 26' 28' 30'

FROM PLASTER	LINE-SET #	USE
30'-10"		THEATER US WALL
30'-0"		US RADIATOR ROW
28'-8"	21	Bounce Drop
27'-2"	20	4th ELECTRIC
25'-10"	19	
25'-0"	18	Translucency
24'-4"	17	FS BO / Star Drp
23'-8"	16	Black Scrim
23'-0"	15	Legs
22'-4"	14	Border
20'-2"	13	3rd ELECTRIC
17'-4"	12	Full Stage BO
16'-2"	11	Legs
14'-6"	10	Border
13'-7"	9	
11'-6"	8	2nd ELECTRIC
9'-8"	7	
8'-8"	6	Legs
7'-2"	5	Border
5'-0"	4	Film Screen
3'-6"	3	1st ELECTRIC
3'-0"	2	Legs
2'-0"	1	Border
1'-3"	N/A	House Curtain
0'-5"	N/A	Fire Curtain

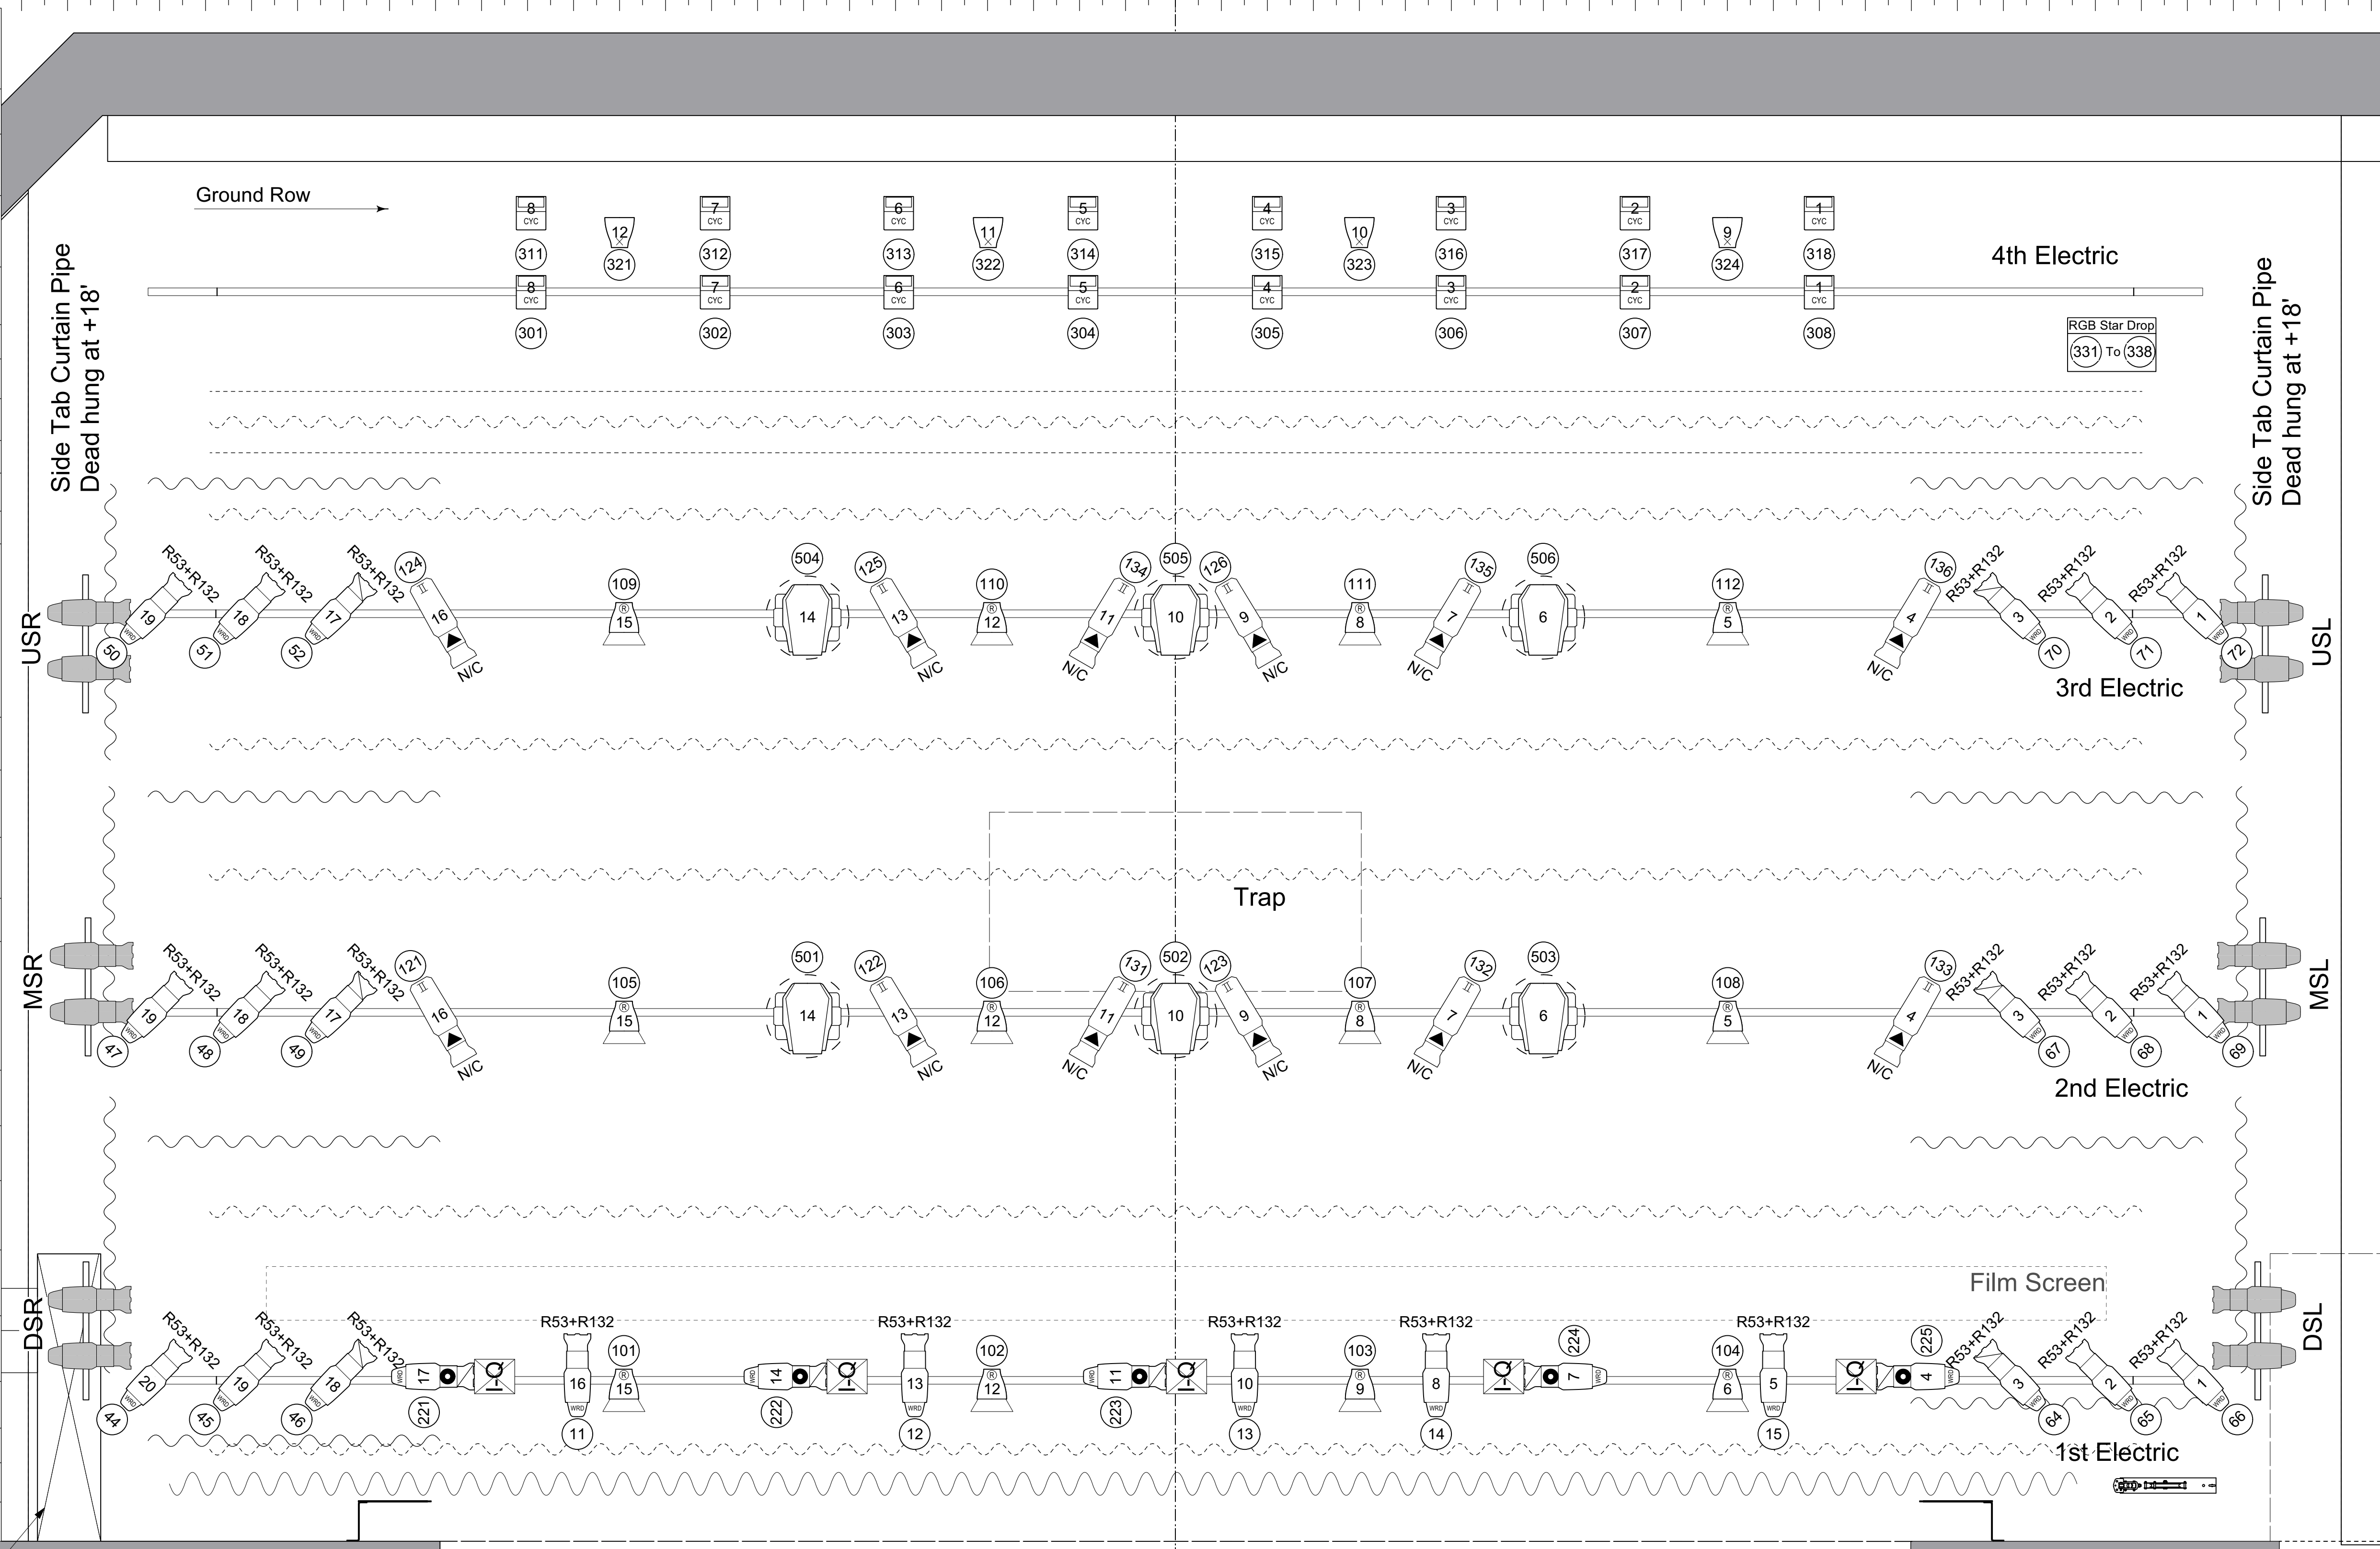

KEY TO SYMBOLS

- ETC Source4WRD 10deg
- ETC Source4WRD 26deg
- ETC Source4WRD 36deg
- ETC Source4 LED2LS 19deg
- ETC Source4 LED2LS 26deg
- ETC Source4 LED2LS 36deg
- ETC Source4 LED2LS 50deg
- ETC Source 4WRD PAR WFL
- ETC ColorSource PAR Round
- ETC ColorSource CYC
- High End Systems SolaFrame 750
- I-Cue
- Iris
- Gobo
- 10" Top Hat
- 6.25" Top Hat
- 7.5 4 Leaf Barn Door

LABEL LEGEND

- GEL COLOR
- # TEMPLATE
- # UNIT NUMBER
- # CHANNEL NUMBER

NOTES:

- All Standard Source Four Lekos are equipped with Source 4WRD II lighting engines.
- All Colorsource pars in rep are equipped with medium round lenses. The Mahawe does NOT stock different lenses for our colorsource pars, if you need different lenses please contact the Production Manager
- Units on the Box Boom 2 Positions are hung on 18" Safer Siderails.
- Not all Front of House Positions are drawn in Position.
- Rap Color and Patterns are subject to change.
- Please Call 413-644-9040 ex. 118 for more information
- Please consult the MPAC Rep Plot Paperwork for more information.
- Please contact the Production Manager/Lighting Supervisor for spare equipment inventory.


MAHAWE PERFORMING ARTS CENTER PRESENTS

MPAC REP PLOT

VENUE: THE MAHAWE PERFORMING ARTS CENTER
 ADDRESS: 14 CASTLE STREET, GREAT BARRINGTON MA
 DIRECTOR OF PRODUCTION AND PRESENTATION: LUCAS PAWELSKI
 LIGHTING SUPERVISOR: LUCAS PAWELSKI

CREATED BY: LUCAS PAWELSKI
 SCALE: 1/2" = 1' PLATE: 1 OF 3
 DATE: 7/15/2021

OVERSTAGE LX

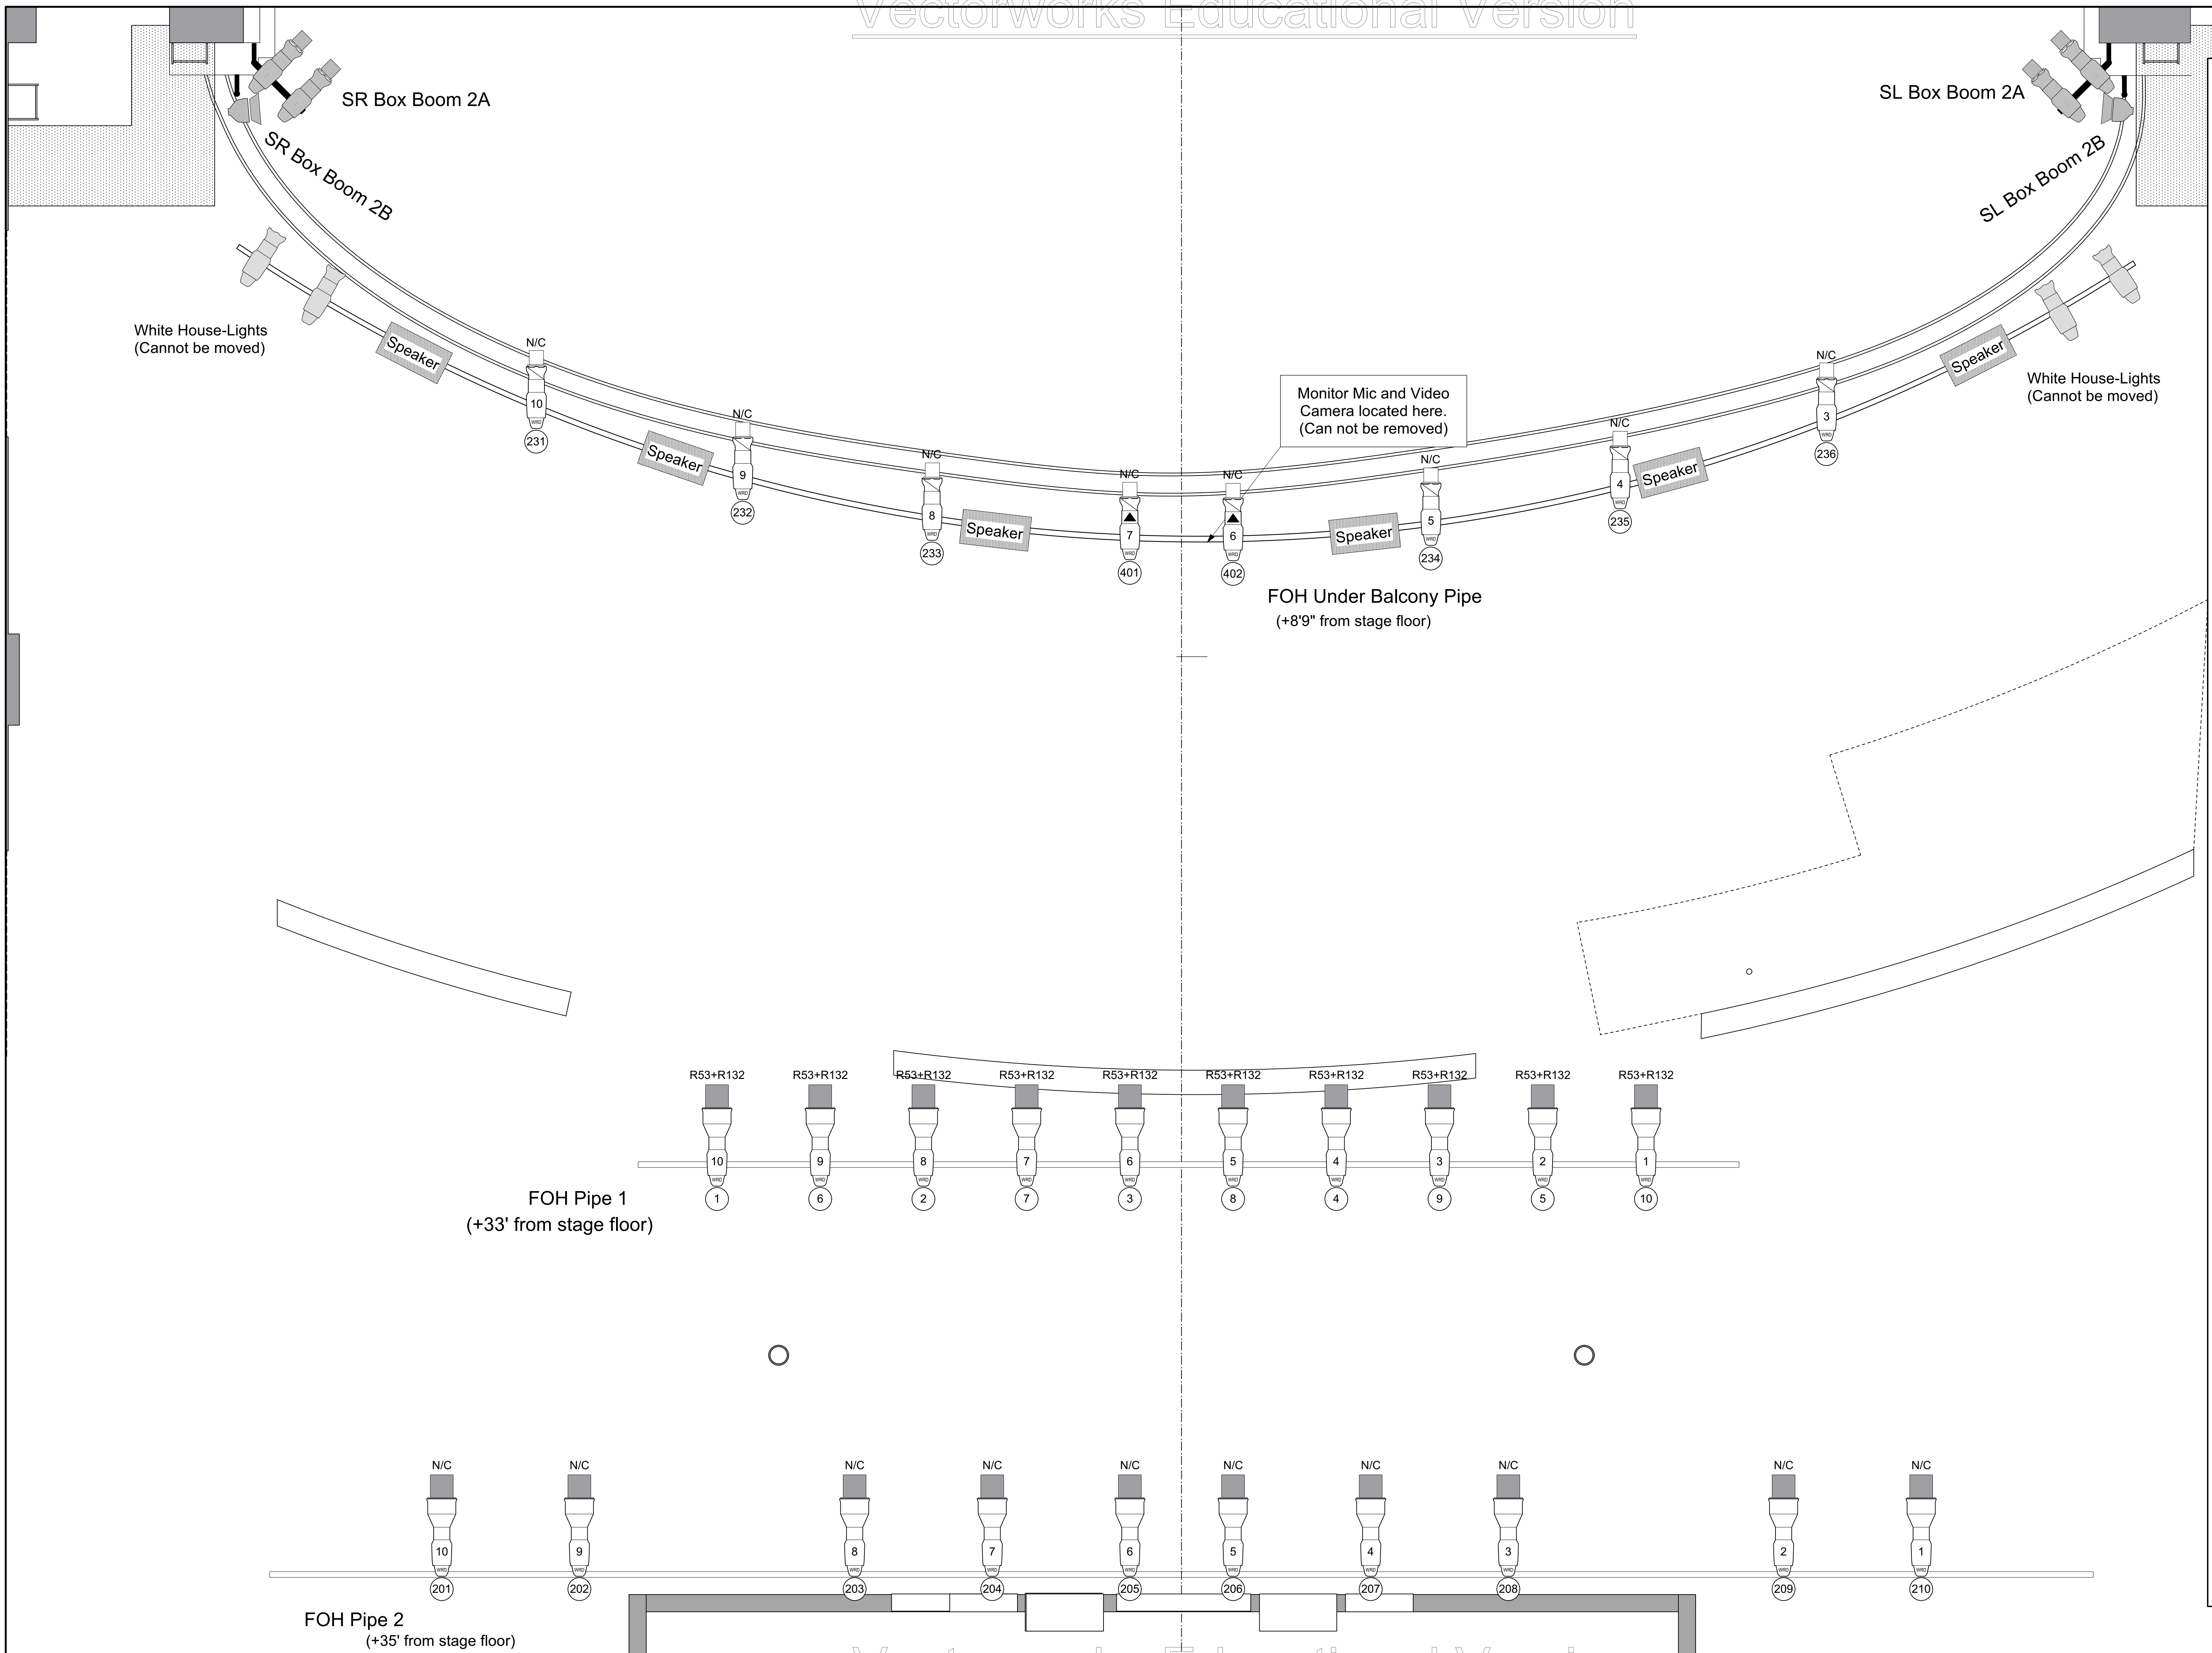

KEY TO SYMBOLS

- ETC Source4WRD 10deg
- ETC Source4WRD 26deg
- ETC Source4WRD 36deg
- ETC Source4 LED2LS 19deg
- ETC Source4 LED2LS 26deg
- ETC Source4 LED2LS 36deg
- ETC Source4 LED2LS 50deg
- ETC Source 4WRD PAR WFL
- ETC ColorSource PAR Round
- ETC ColorSource CYC
- High End Systems SolaFrame 750
- I-Cue
- Iris
- Gobo
- 10" Top Hat
- 6.25" Top Hat
- 7.5 4 Leaf Barn Door

LABEL LEGEND

- GEL COLOR
- TEMPLATE
- UNIT NUMBER
- CHANNEL NUMBER

NOTES:

- All Standard Source Four Lekos are equipped with Source 4wrD II lighting engines.
- All Colorsource pars in rep are equipped with medium round lenses.
- The Mahaiwe does NOT stock different lenses for our colorsource pars, if you need different lenses please contact the Production Manager
- Units on the Box Boom 2 Positions are hung on 18" Safer Sidearms.
- Not all Front of House Positions are drawn in Position.
- Rep Color and Patterns are subject to change.
- Please Call 413-644-9040 ex. 118 for more information
- Please consult the MPAC Rep Plot Paperwork for more information.
- Please contact the Production Manager/Lighting Supervisor for spare equipment inventory.

MPAC REP PLOT

THE MAHAWE PERFORMING ARTS CENTER PRESENTS

MPAC REP PLOT

VENUE: THE MAHAWE PERFORMING ARTS CENTER

ADDRESS: 14 CASTLE STREET, GREAT BARRINGTON MA

DIRECTOR OF PRODUCTION AND PRESENTATION: LUCAS PAWELSKI


LIGHTING SUPERVISOR: LUCAS PAWELSKI

CREATED BY: LUCAS PAWELSKI


SCALE: 1/2" = 1' PLATE: **2** OF 3

7/15/2021 DATE

FOH LX

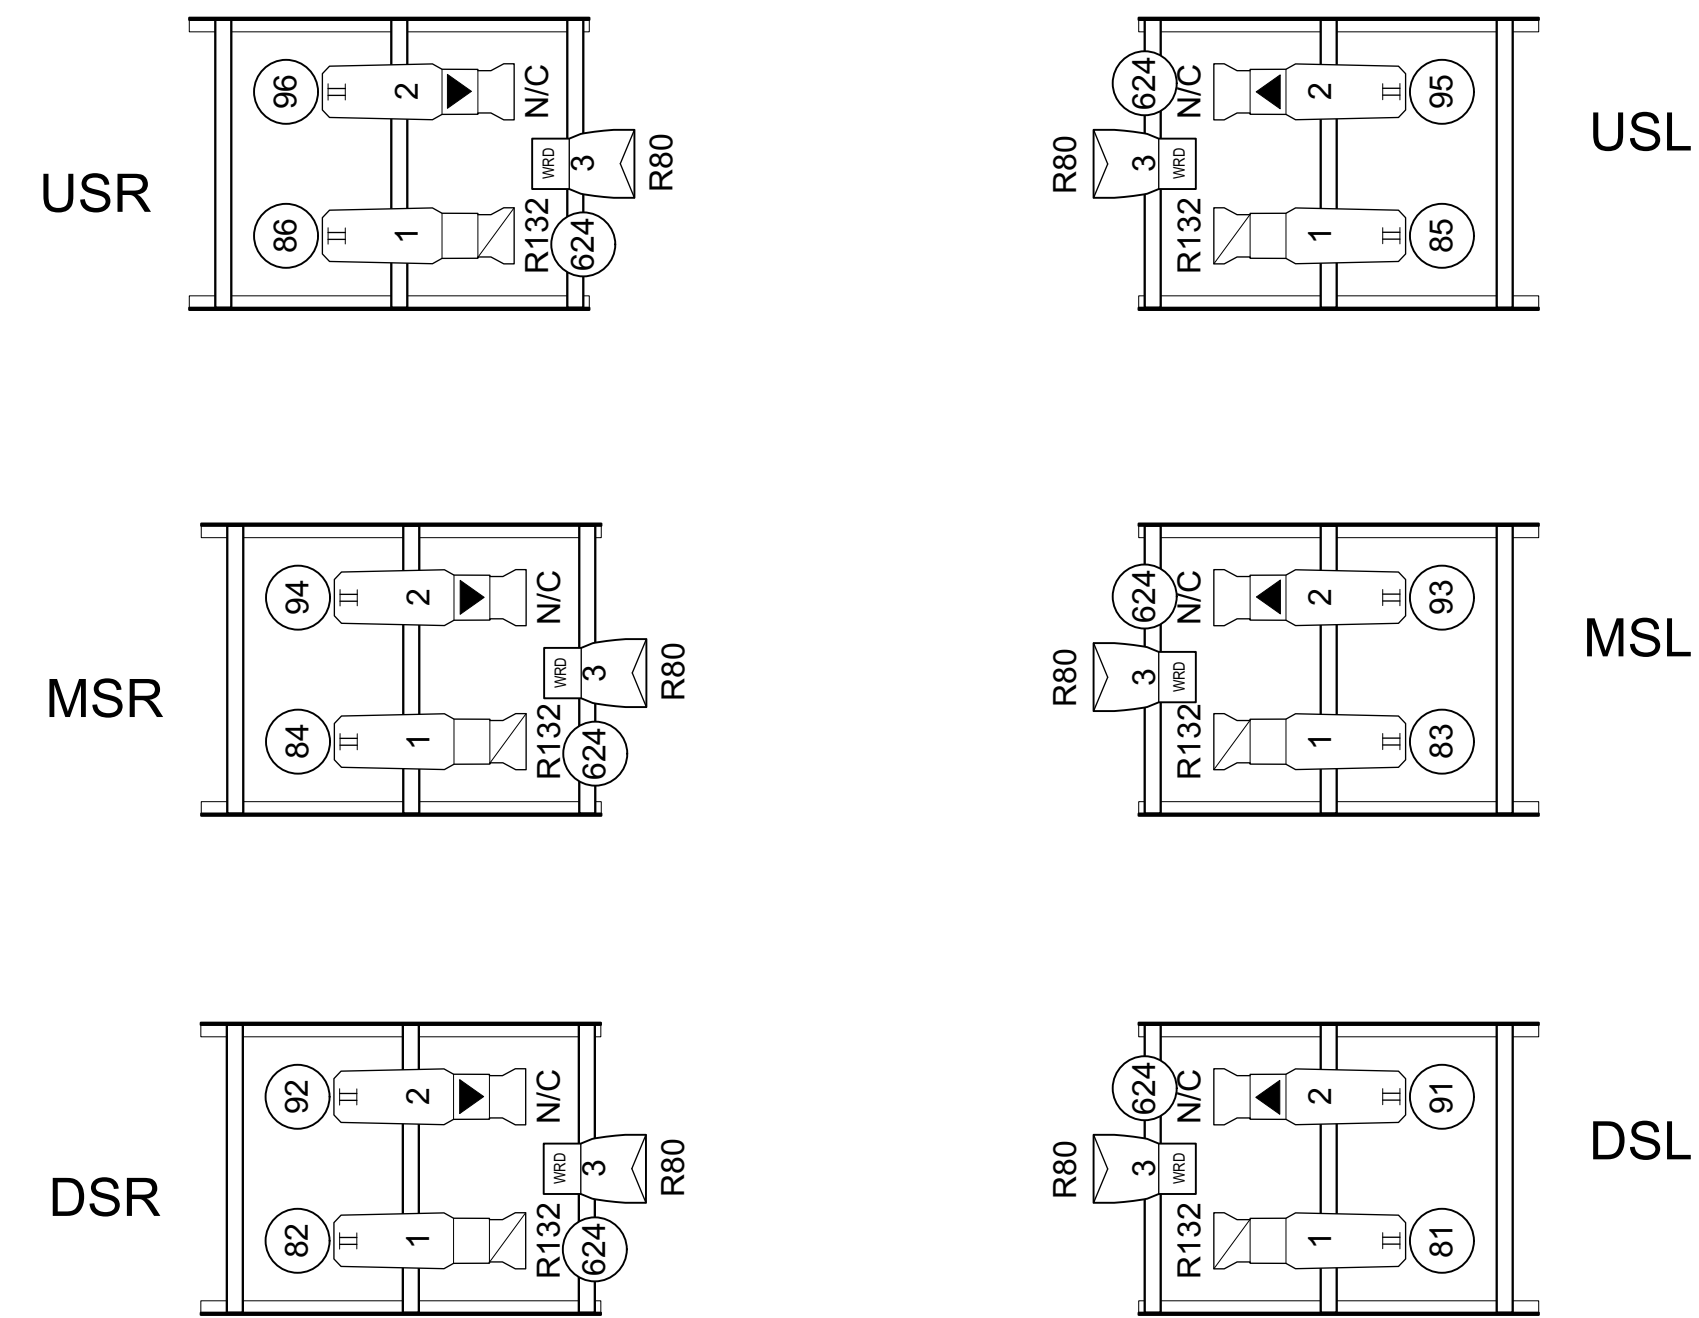

SIDE LIGHT LADDER LAYOUT
Bottom rung at +20' from stage floor

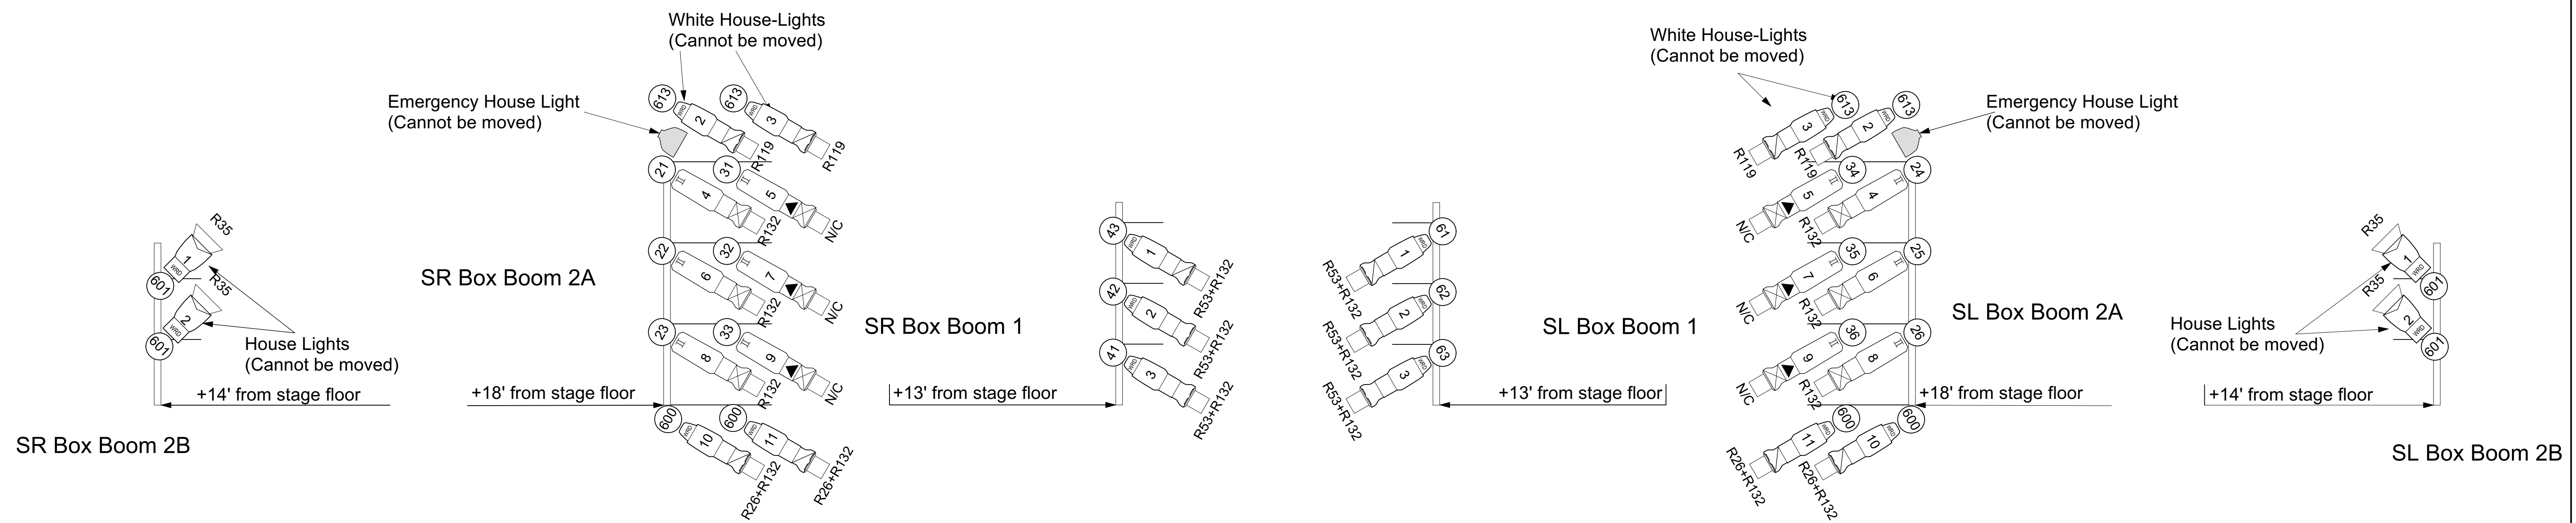

KEY TO SYMBOLS

- ETC Source4WRD 10deg
- ETC Source4WRD 26deg
- ETC Source4WRD 36deg
- ETC Source4 LED2LS 19deg
- ETC Source4 LED2LS 26deg
- ETC Source4 LED2LS 36deg
- ETC Source4 LED2LS 50deg
- ETC Source 4WRD PAR WFL
- ETC ColorSource PAR Round
- ETC ColorSource CYC
- High End Systems SolaFrame 750
- I-Cue
- Iris
- Gobo
- 10" Top Hat
- 6.25" Top Hat
- 7.5 4 Leaf Barn Door

LABEL LEGEND

- GEL COLOR
- TEMPLATE
- UNIT NUMBER
- CHANNEL NUMBER

NOTES:

- All Standard Source Four Lekos are equipped with Source 4WRD II lighting engines.
- All Colorsources pars in rep are equipped with medium round lenses.
- The Mahaiwe does NOT stock different lenses for our colorsource pars, if you need different lenses please contact the Production Manager
- Units on the Box Boom 2 Positions are hung on 18" Safer Siderms.
- Not all Front of House Positions are drawn in Position.
- Rep Color and Patterns are subject to change.
- Please Call 413-644-9040 ex. 118 for more information
- Please consult the MPAC Rep Plot Paperwork for more information.
- Please contact the Production Manager/Lighting Supervisor for spare equipment inventory.

MAHAIWE PERFORMING ARTS CENTER PRESENTS

MPAC REP PLOT

VENUE: THE MAHAIWE PERFORMING ARTS CENTER
 ADDRESS: 14 CASTLE STREET, GREAT BARRINGTON MA
 DIRECTOR OF PRODUCTION AND PRESENTATION: LUCAS PAWELSKI
 LIGHTING SUPERVISOR: LUCAS PAWELSKI

DRAWN BY: LUCAS PAWELSKI
 SCALE: 1/2" = 1' PLATE: 3 OF 3
 DATE: 7/15/2021

BOOM LX