


FROM PLASTER	LINE-SET #	USE
30'-10"		THEATER US WALL
30'-0"		US RADIATOR ROW
28'-8"	21	Bounce Drop
27'-2"	20	4th ELECTRIC
25'-10"	19	
25'-0"	18	Translucency
24'-4"	17	FS BO / Star Drp
23'-8"	16	Black Scrim
23'-0"	15	Legs
22'-4"	14	Border
20'-2"	13	3rd ELECTRIC
17'-4"	12	Full Stage BO
16'-2"	11	Legs
14'-6"	10	Border
13'-7"	9	
11'-6"	8	2nd ELECTRIC
9'-8"	7	
8'-8"	6	Legs
7'-2"	5	Border
5'-0"	4	Film Screen
3'-6"	3	1st ELECTRIC
3'-0"	2	Legs
2'-0"	1	Border
1'-3"	N/A	House Curtain
0'-5"	N/A	Fire Curtain

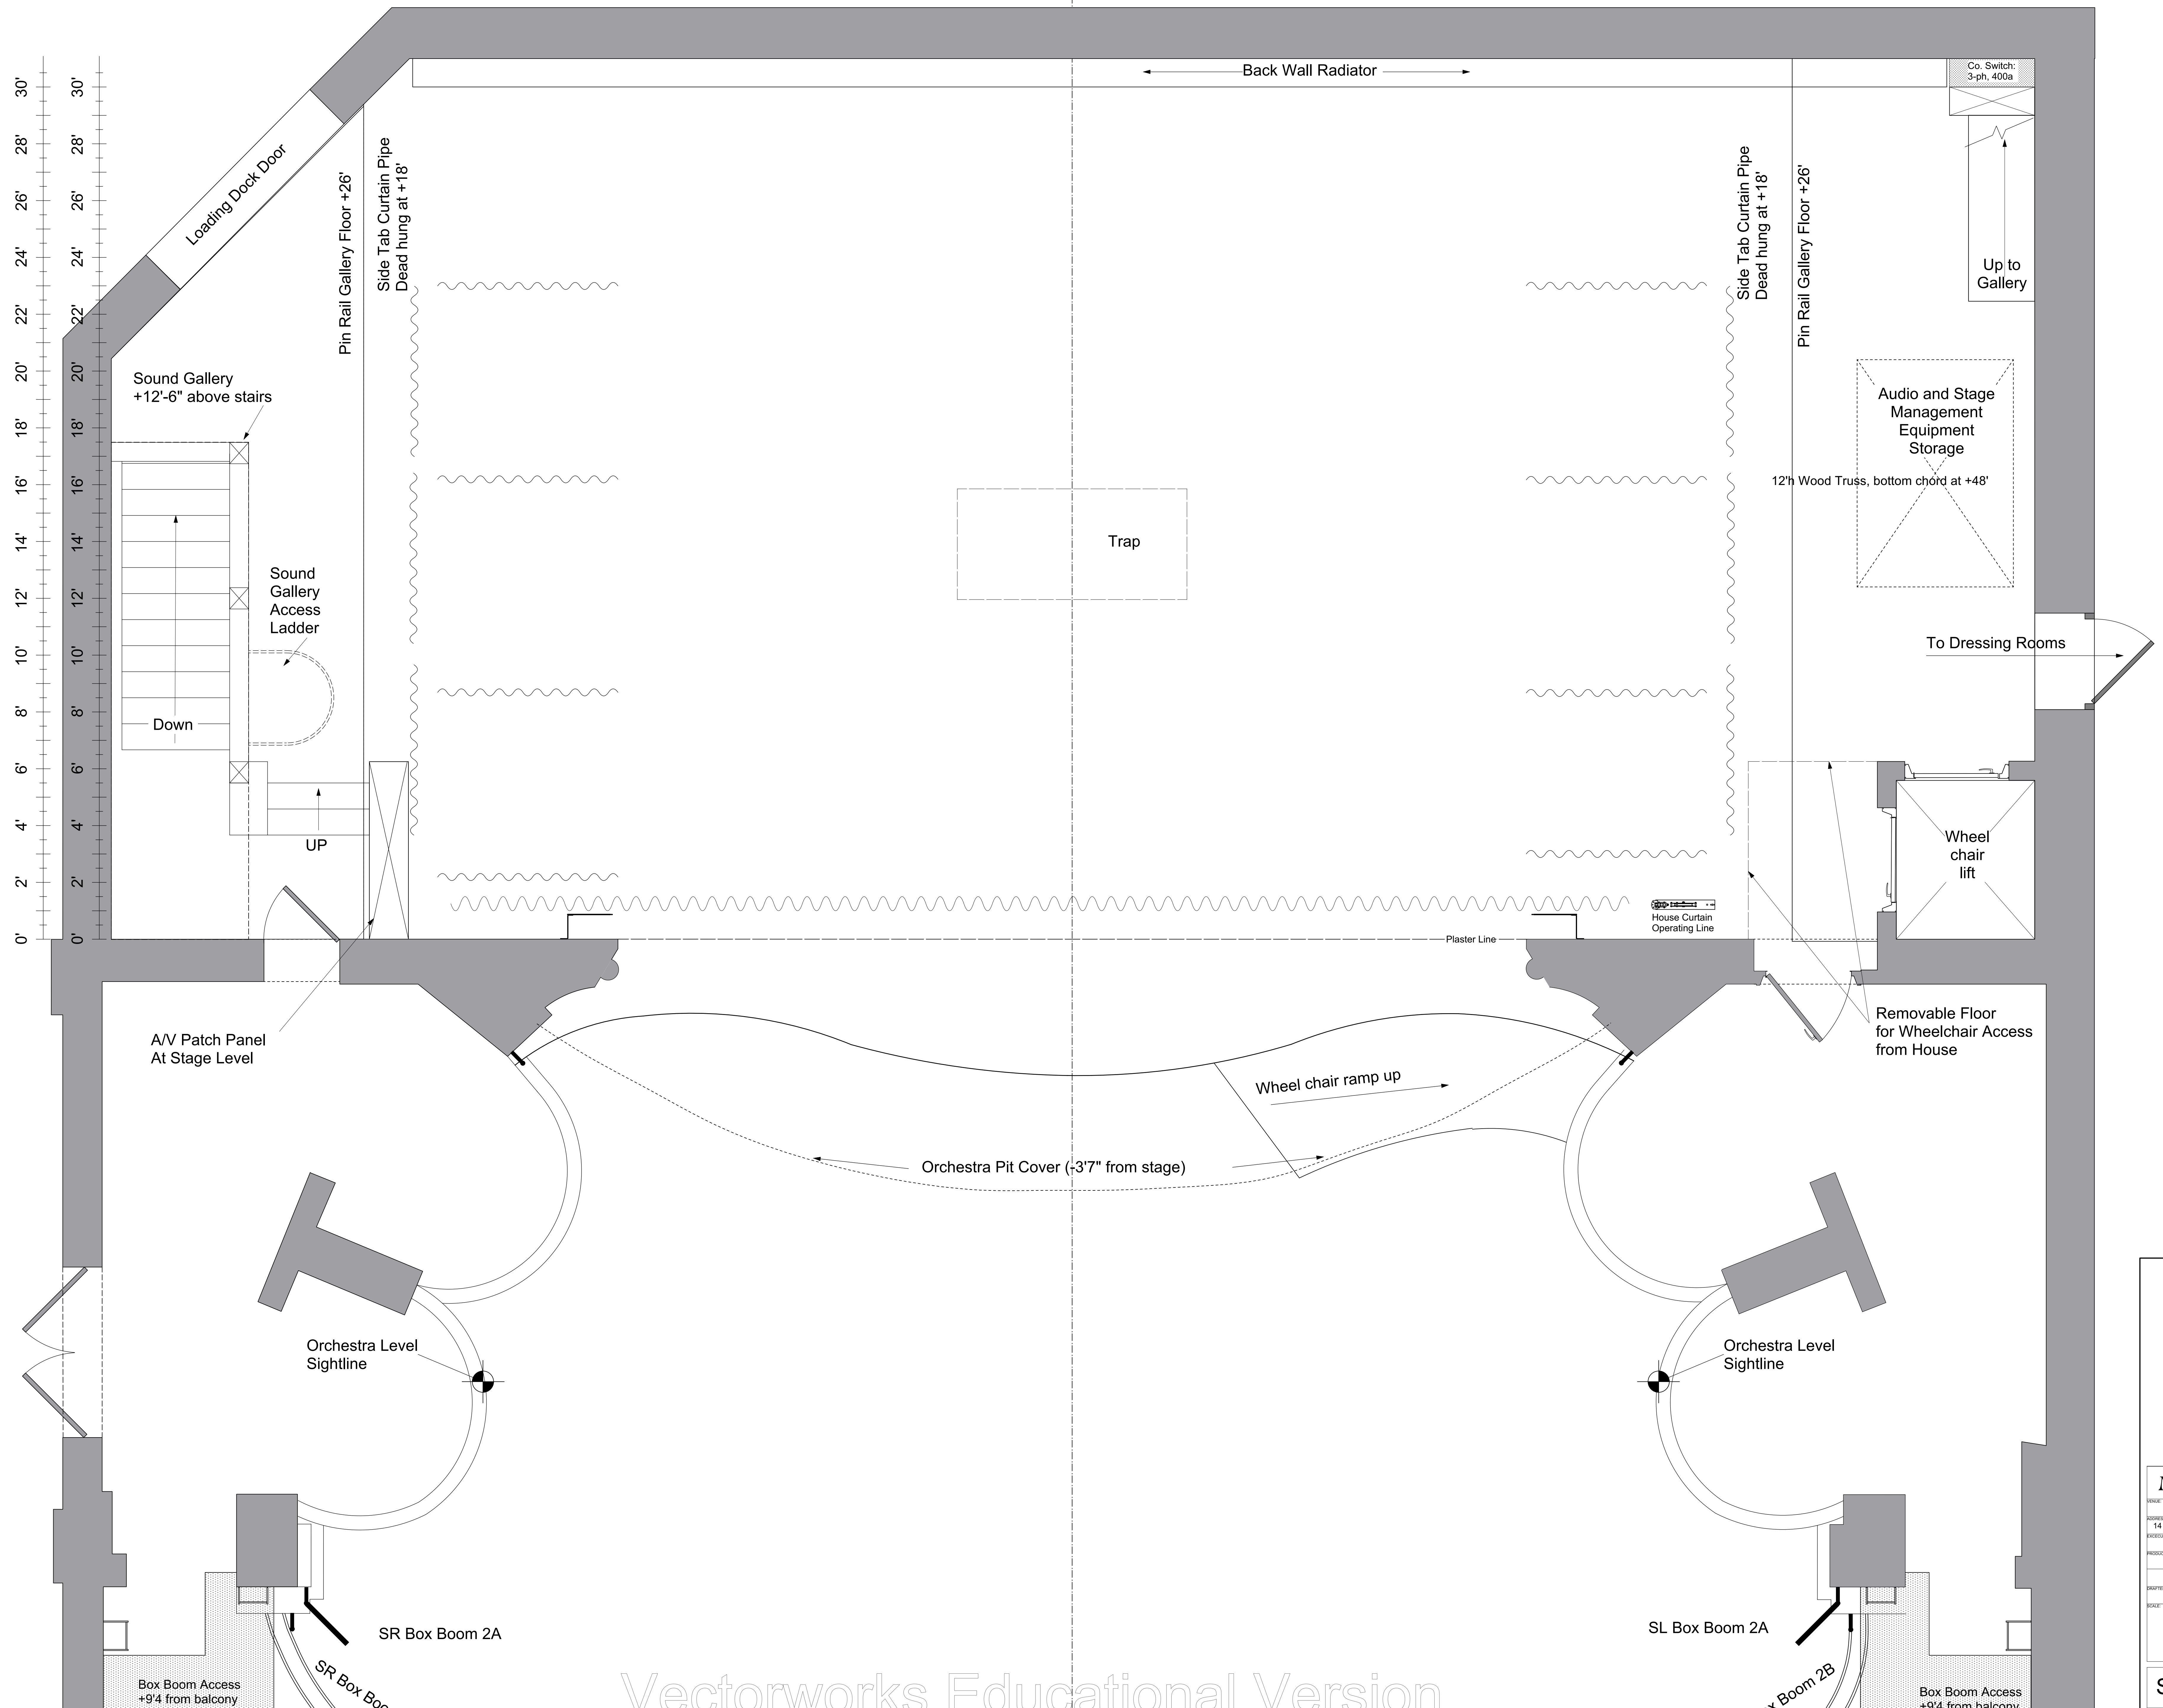

**MAHAIWE**  
PERFORMING ARTS CENTER

---

**MAHAIWE THEATRE**  
MAHAIWE PERFORMING ARTS CENTER  
14 CASTLE STREET, GREAT BARRINGTON, MA, 01230  
PRODUCTION MANAGER: JANIS MARTINSON  
LUCAS PAWELSKI

---

DATE: 2/2/2024  
SCALE: 1/2" = 1'  
PLATE: 1 OF 1

---

**SM GROUNDPLAN**