

- KEY TO ARCH SYMBOLS**
- (L/S) LIQUOR STORAGE
 - (IN) ENTRANCE
 - (XT) EXIT
 - (EI) EMERGENCY EXIT

EXECUTIVE DIRECTOR
Janis Martinson

PRODUCTION MANAGER
Lucas Pawelski

Revisions		
NO.	Date	Note
D	4/5/2024	
E	4/12/2024	
F	6/5/2024	
G	9/17/2024	

Mahaiwe Performing Arts Center
244 Main Street, St 3, Great Barrington,
MA, 01230

Tables and Chairs


CAD FILE: V3 Indigo Room MASTER.vwx

SCALE: 1:24

DATE: 12/20/2023

DRAWN BY: Lucas Pawelski

INDIGO ROOM

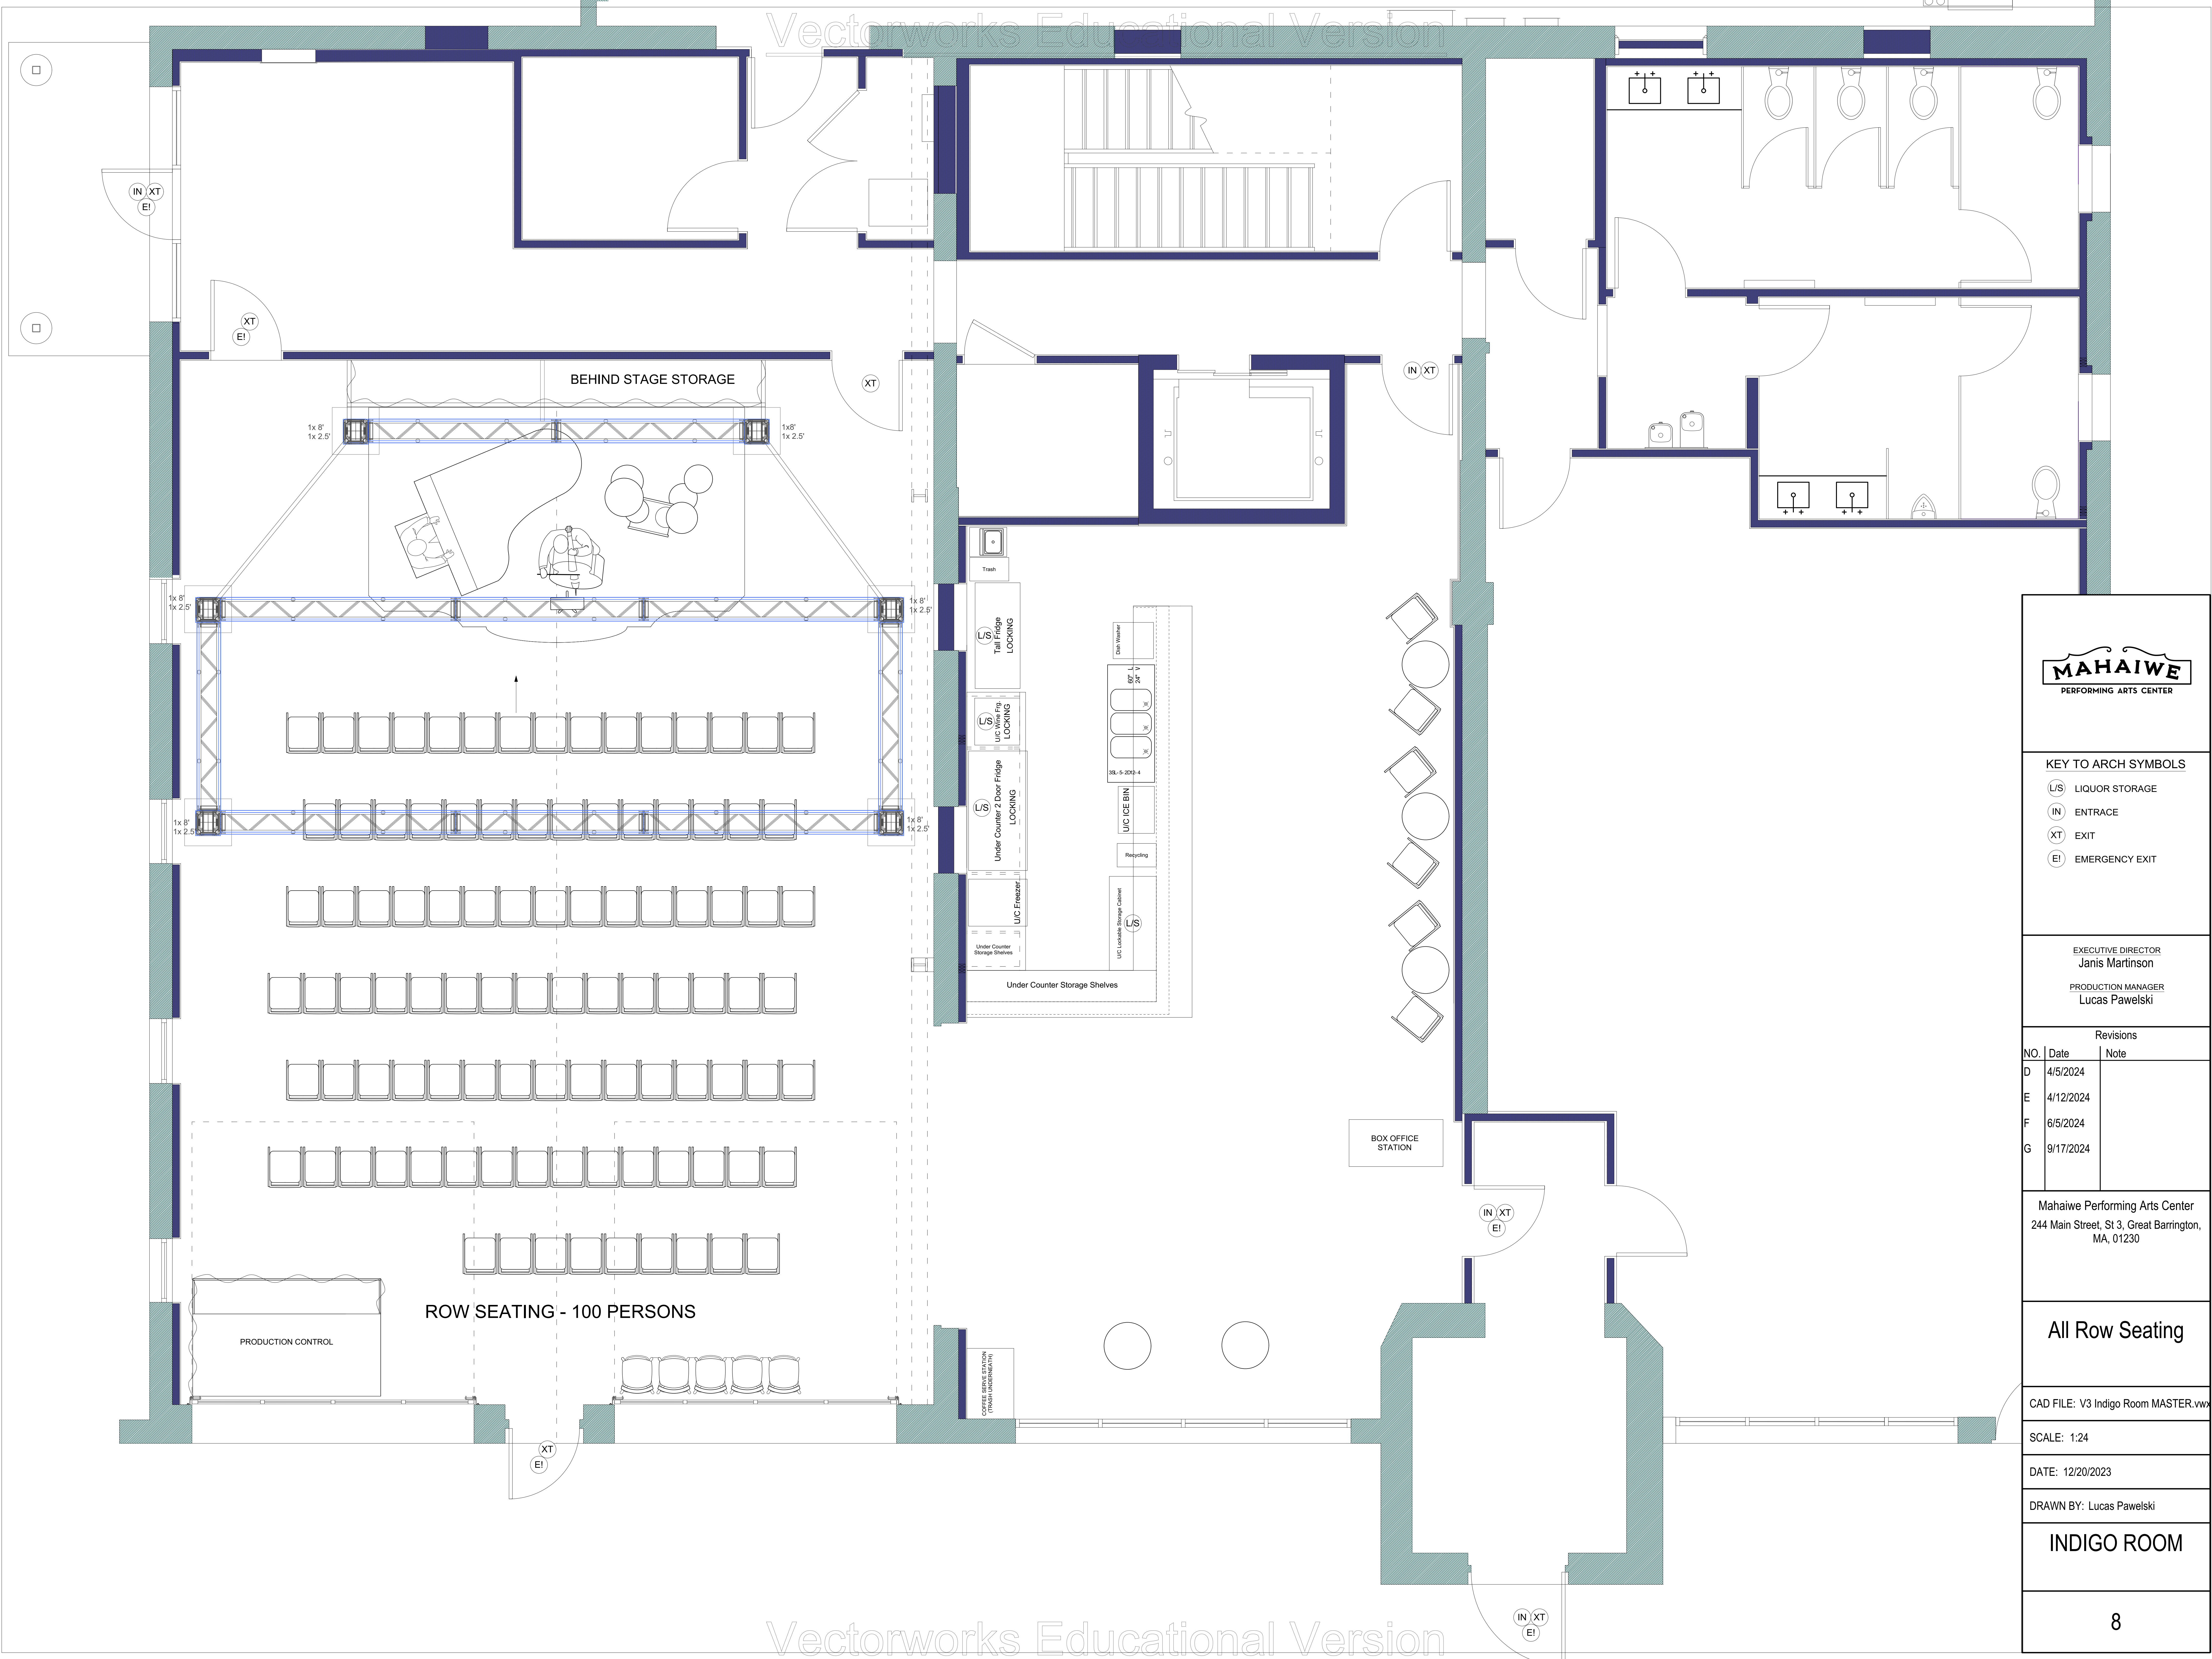

- KEY TO ARCH SYMBOLS
- (L/S) LIQUOR STORAGE
 - (IN) ENTRANCE
 - (XT) EXIT
 - (EI) EMERGENCY EXIT

EXECUTIVE DIRECTOR
Janis Martinson

PRODUCTION MANAGER
Lucas Pawelski

Revisions		
NO.	Date	Note
D	4/5/2024	
E	4/12/2024	
F	6/5/2024	
G	9/17/2024	

Mahaiwe Performing Arts Center
244 Main Street, St 3, Great Barrington,
MA, 01230

All Row Seating


CAD FILE: V3 Indigo Room MASTER.vwx

SCALE: 1:24

DATE: 12/20/2023

DRAWN BY: Lucas Pawelski

INDIGO ROOM

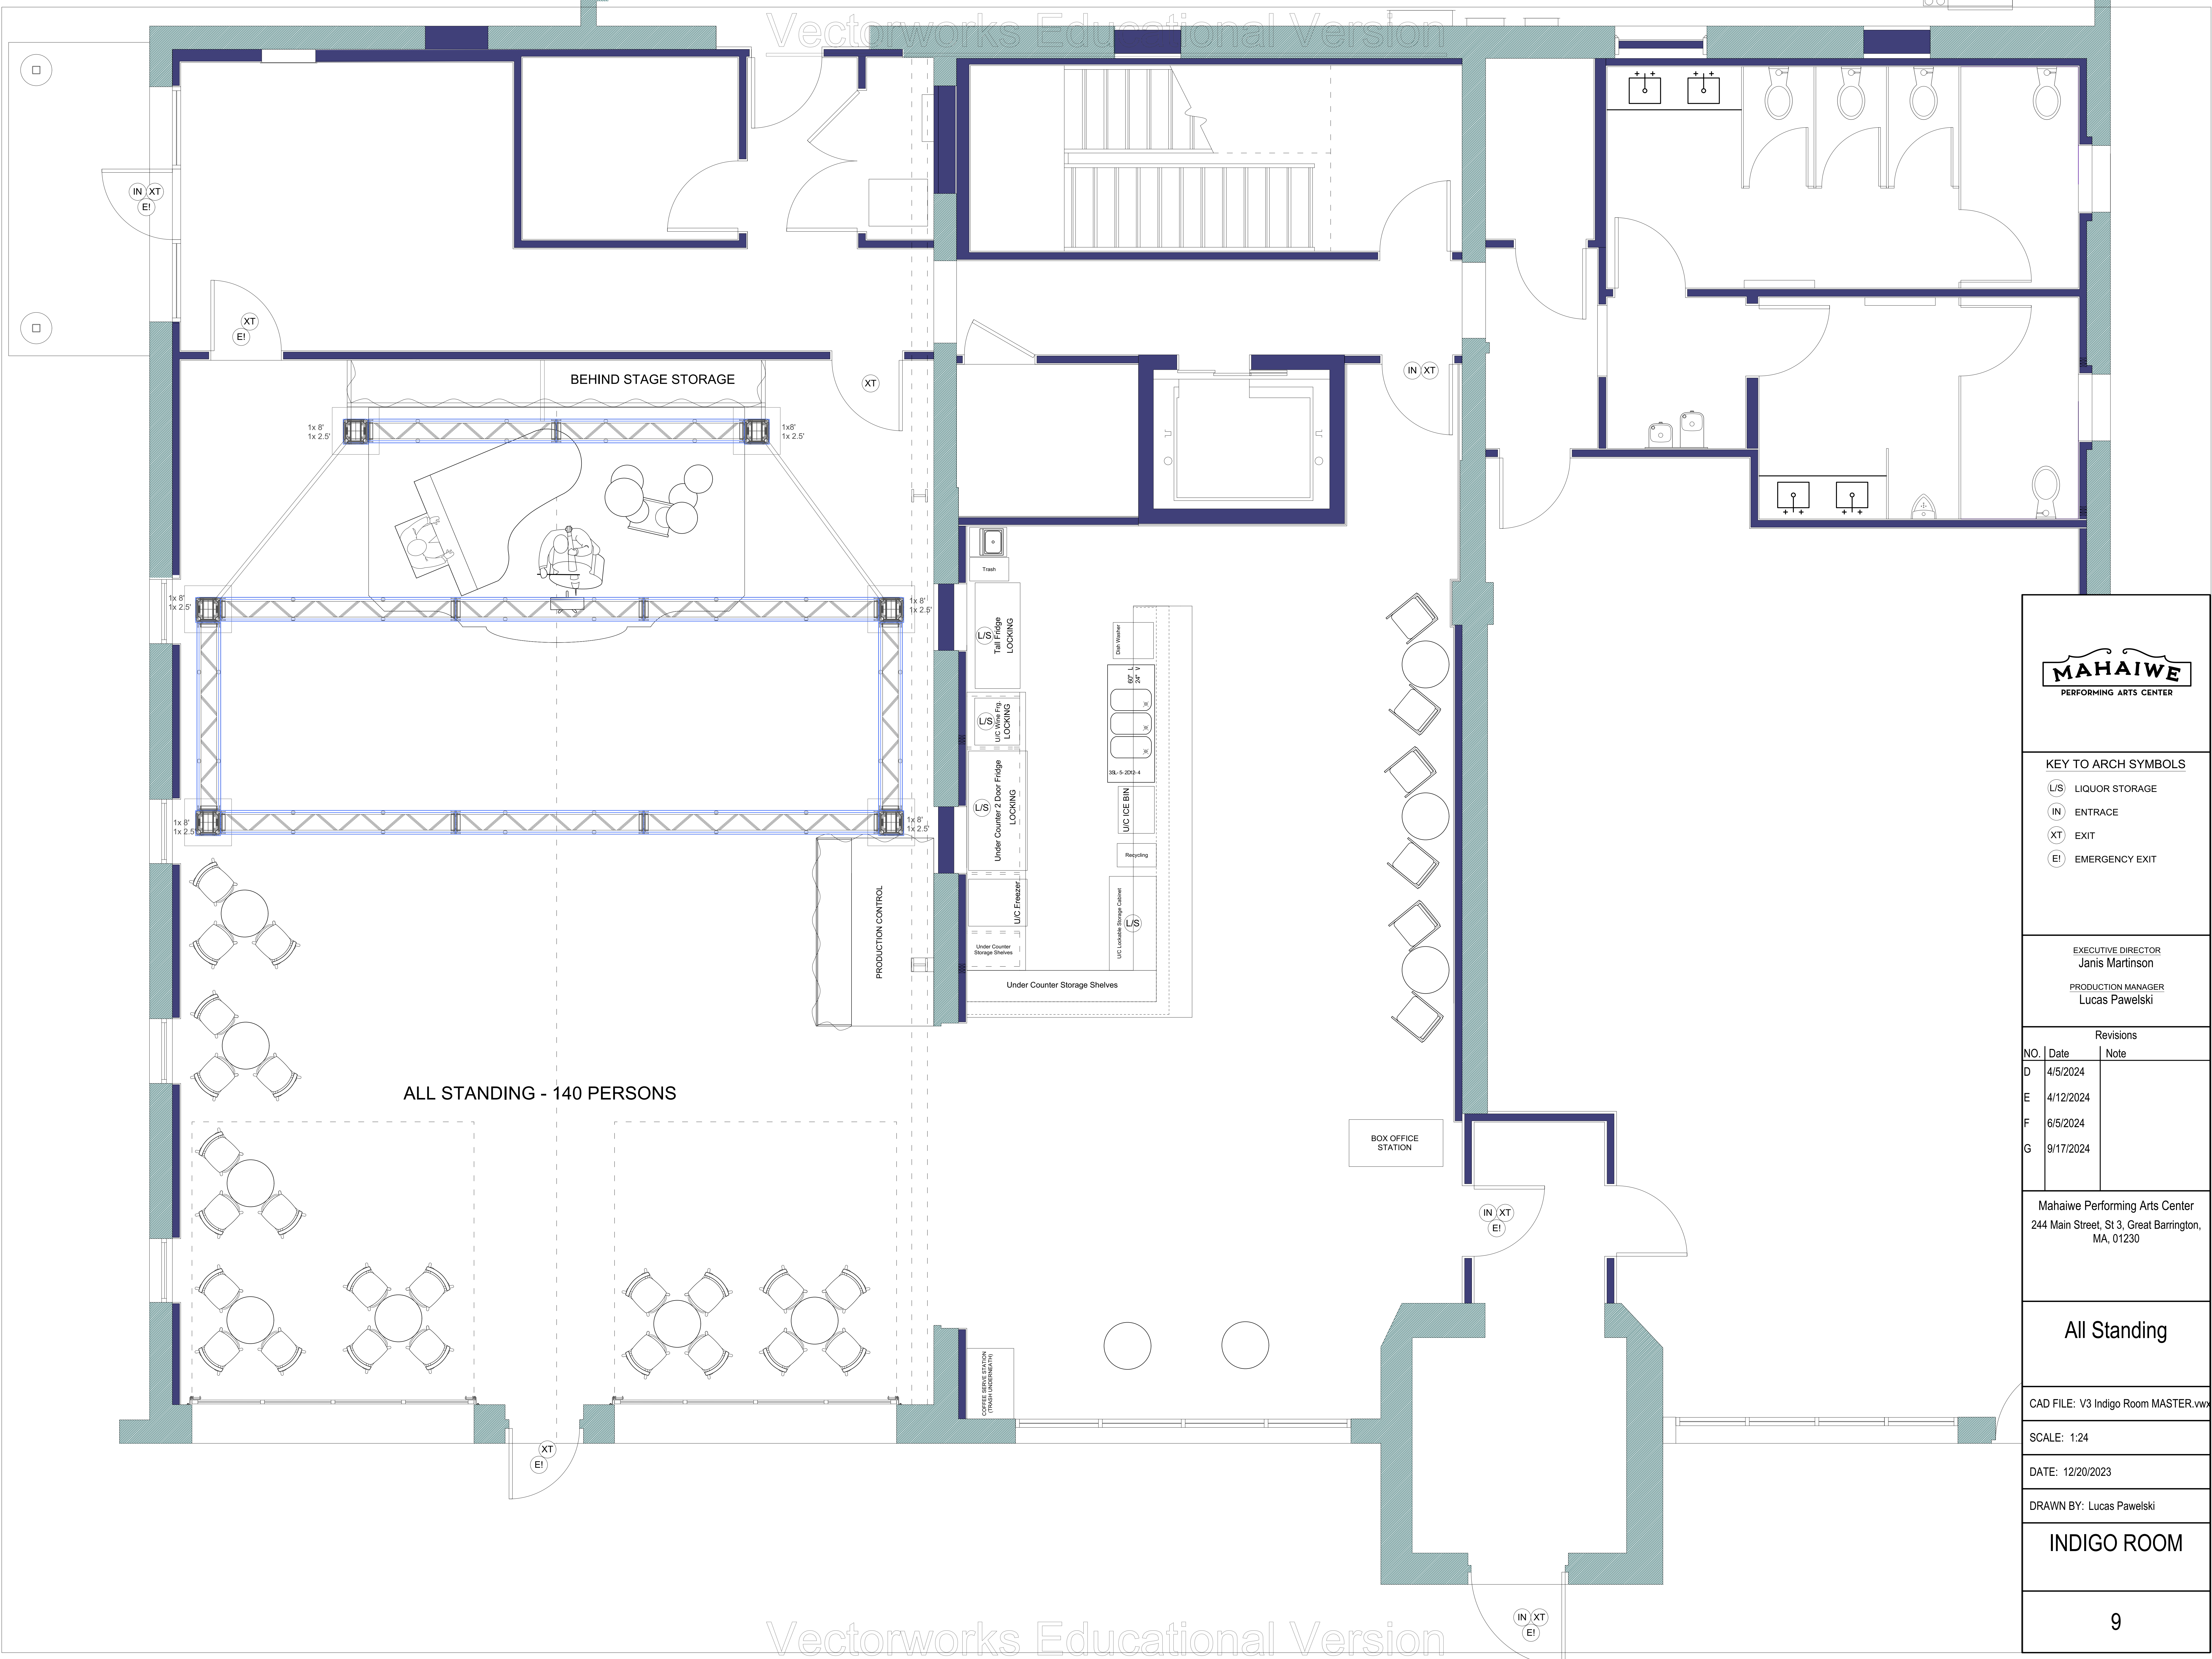

- KEY TO ARCH SYMBOLS**
- (L/S) LIQUOR STORAGE
 - (IN) ENTRANCE
 - (XT) EXIT
 - (EI) EMERGENCY EXIT

EXECUTIVE DIRECTOR
Janis Martinson

PRODUCTION MANAGER
Lucas Pawelski

Revisions		
NO.	Date	Note
D	4/5/2024	
E	4/12/2024	
F	6/5/2024	
G	9/17/2024	

Mahaiwe Performing Arts Center
244 Main Street, St 3, Great Barrington,
MA, 01230

All Standing

CAD FILE: V3 Indigo Room MASTER.vwx

SCALE: 1:24

DATE: 12/20/2023

DRAWN BY: Lucas Pawelski

INDIGO ROOM